




Fox Den Productions LLC
924 Enterprise Drive

Sacramento, CA 95825
916-538-4882
916-583-7682

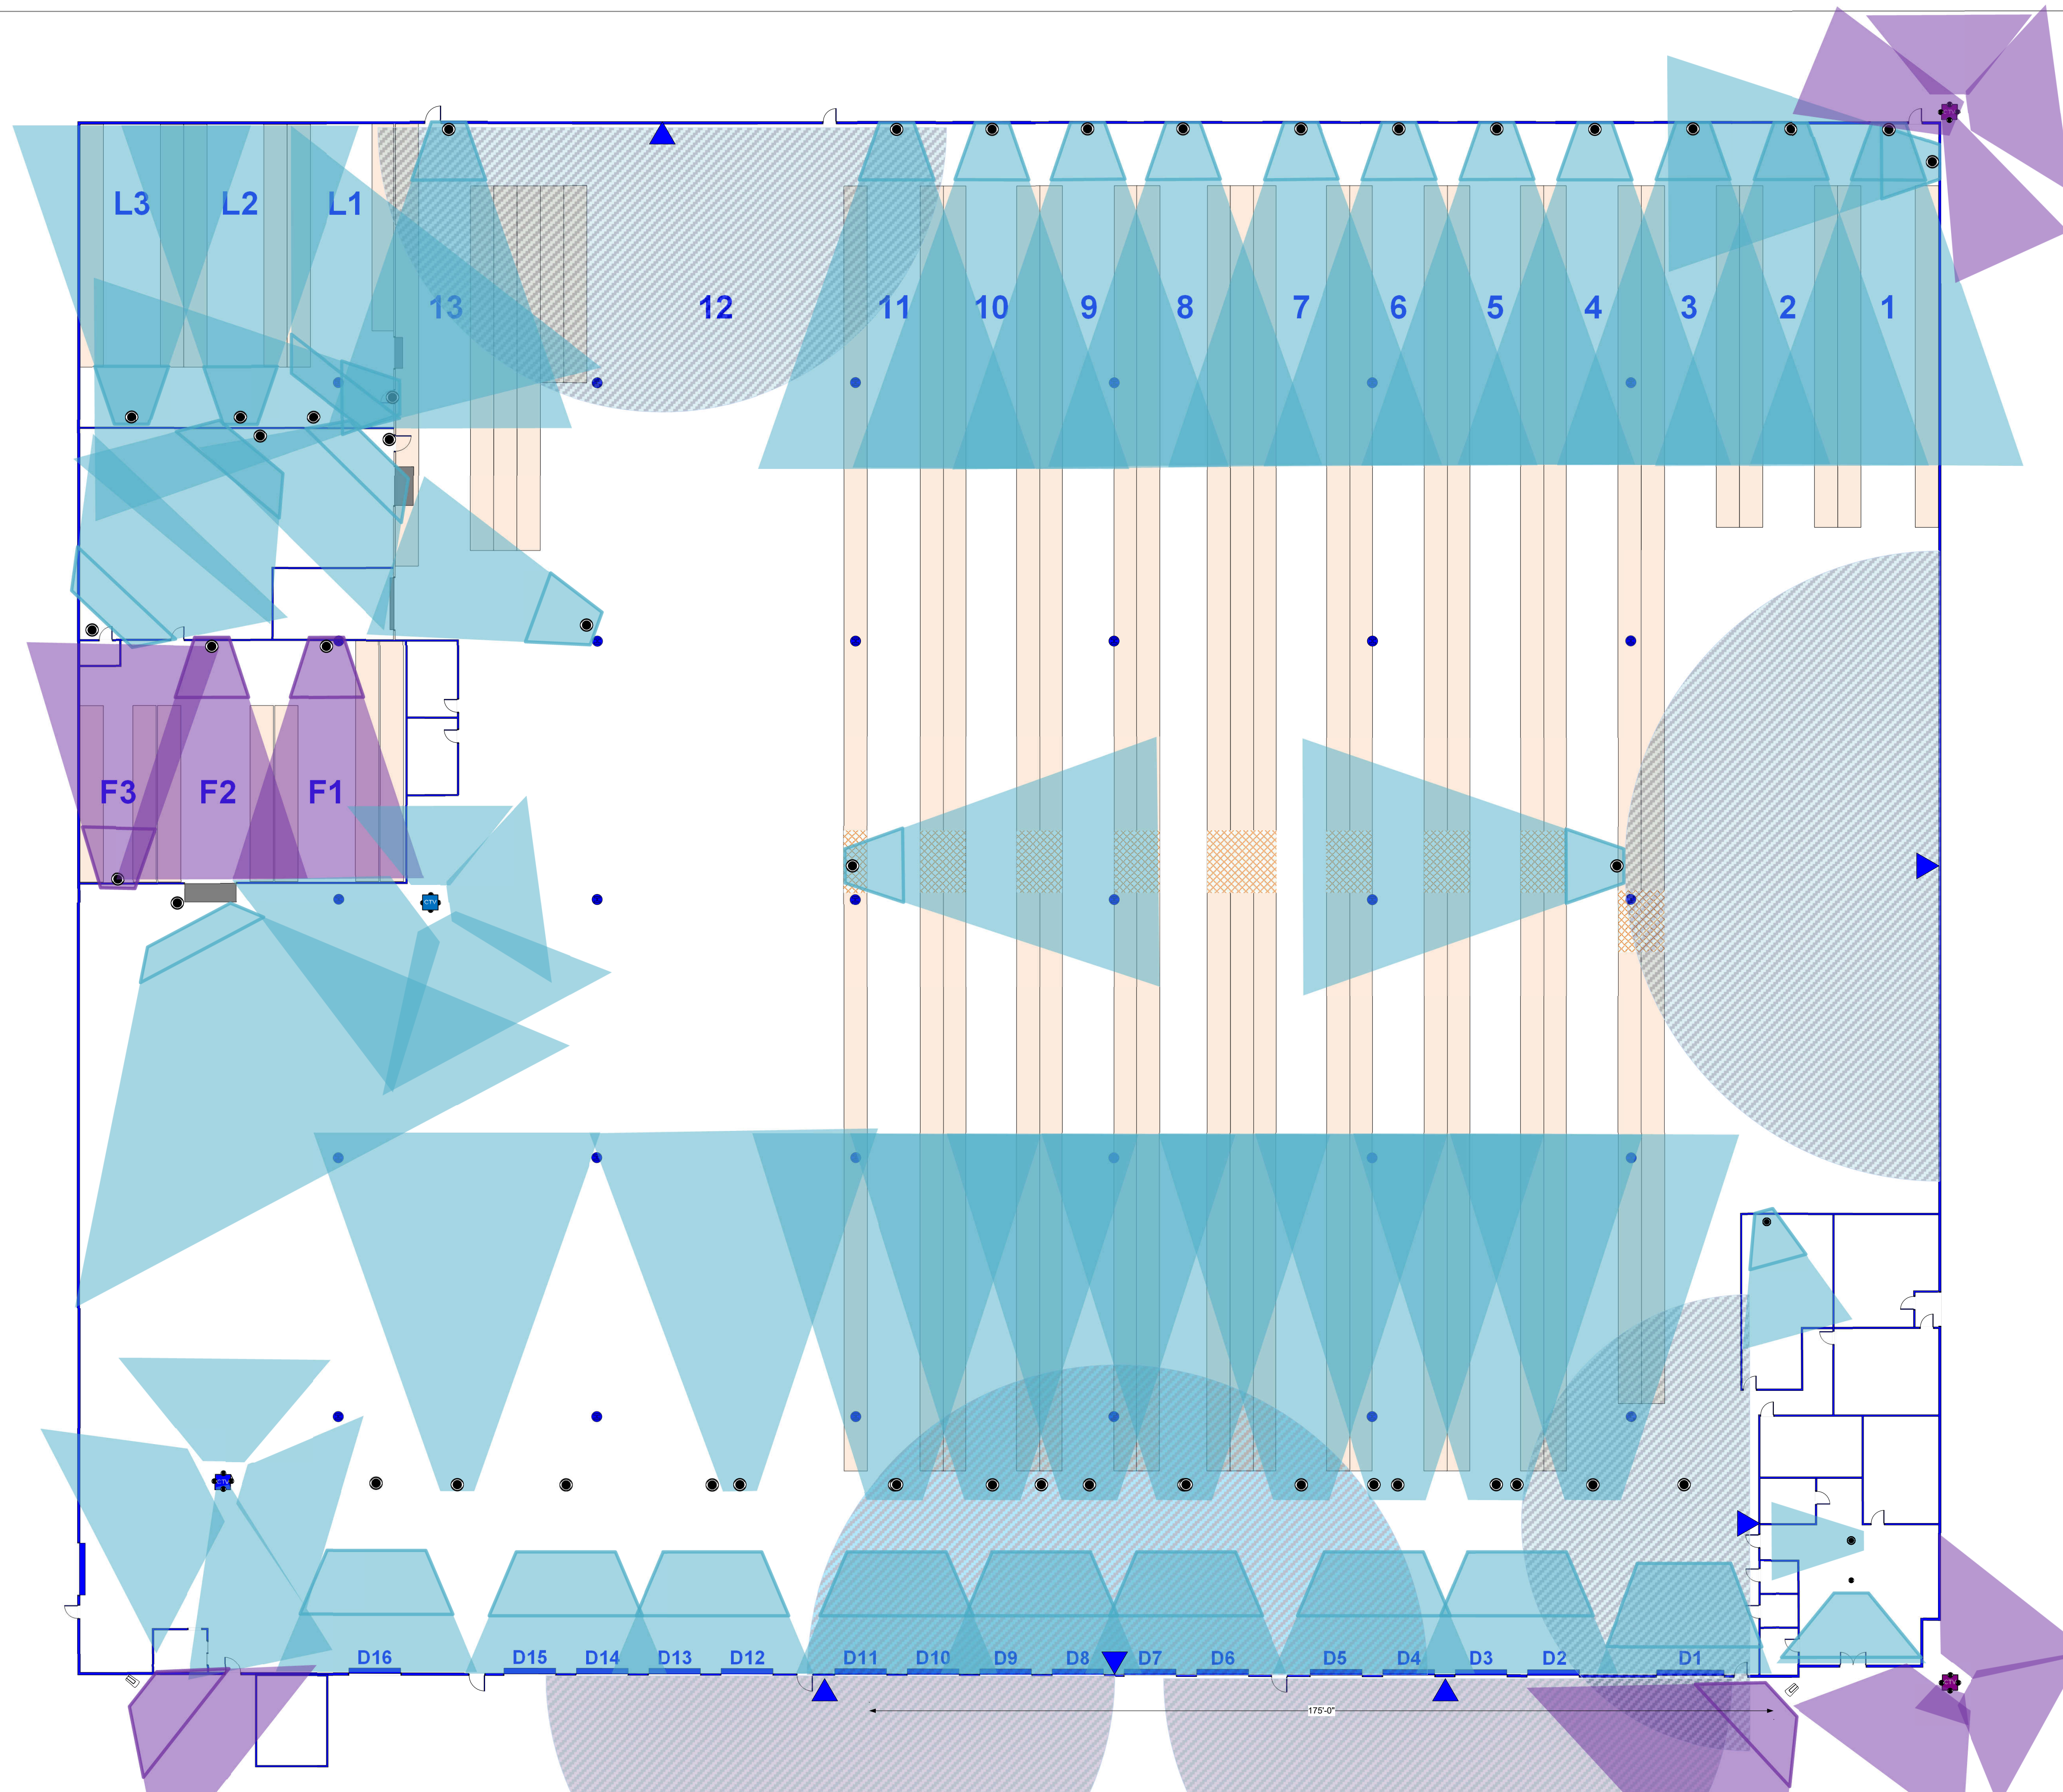

Created 10/21/2016
Modified 11/1/2016
Printed 1/5/2017

Nugget WHSE CCTV Upgrade
Brandon Stinnet

Woodland, CA

Scale: 1/16" = 1'-0"

Plan View